
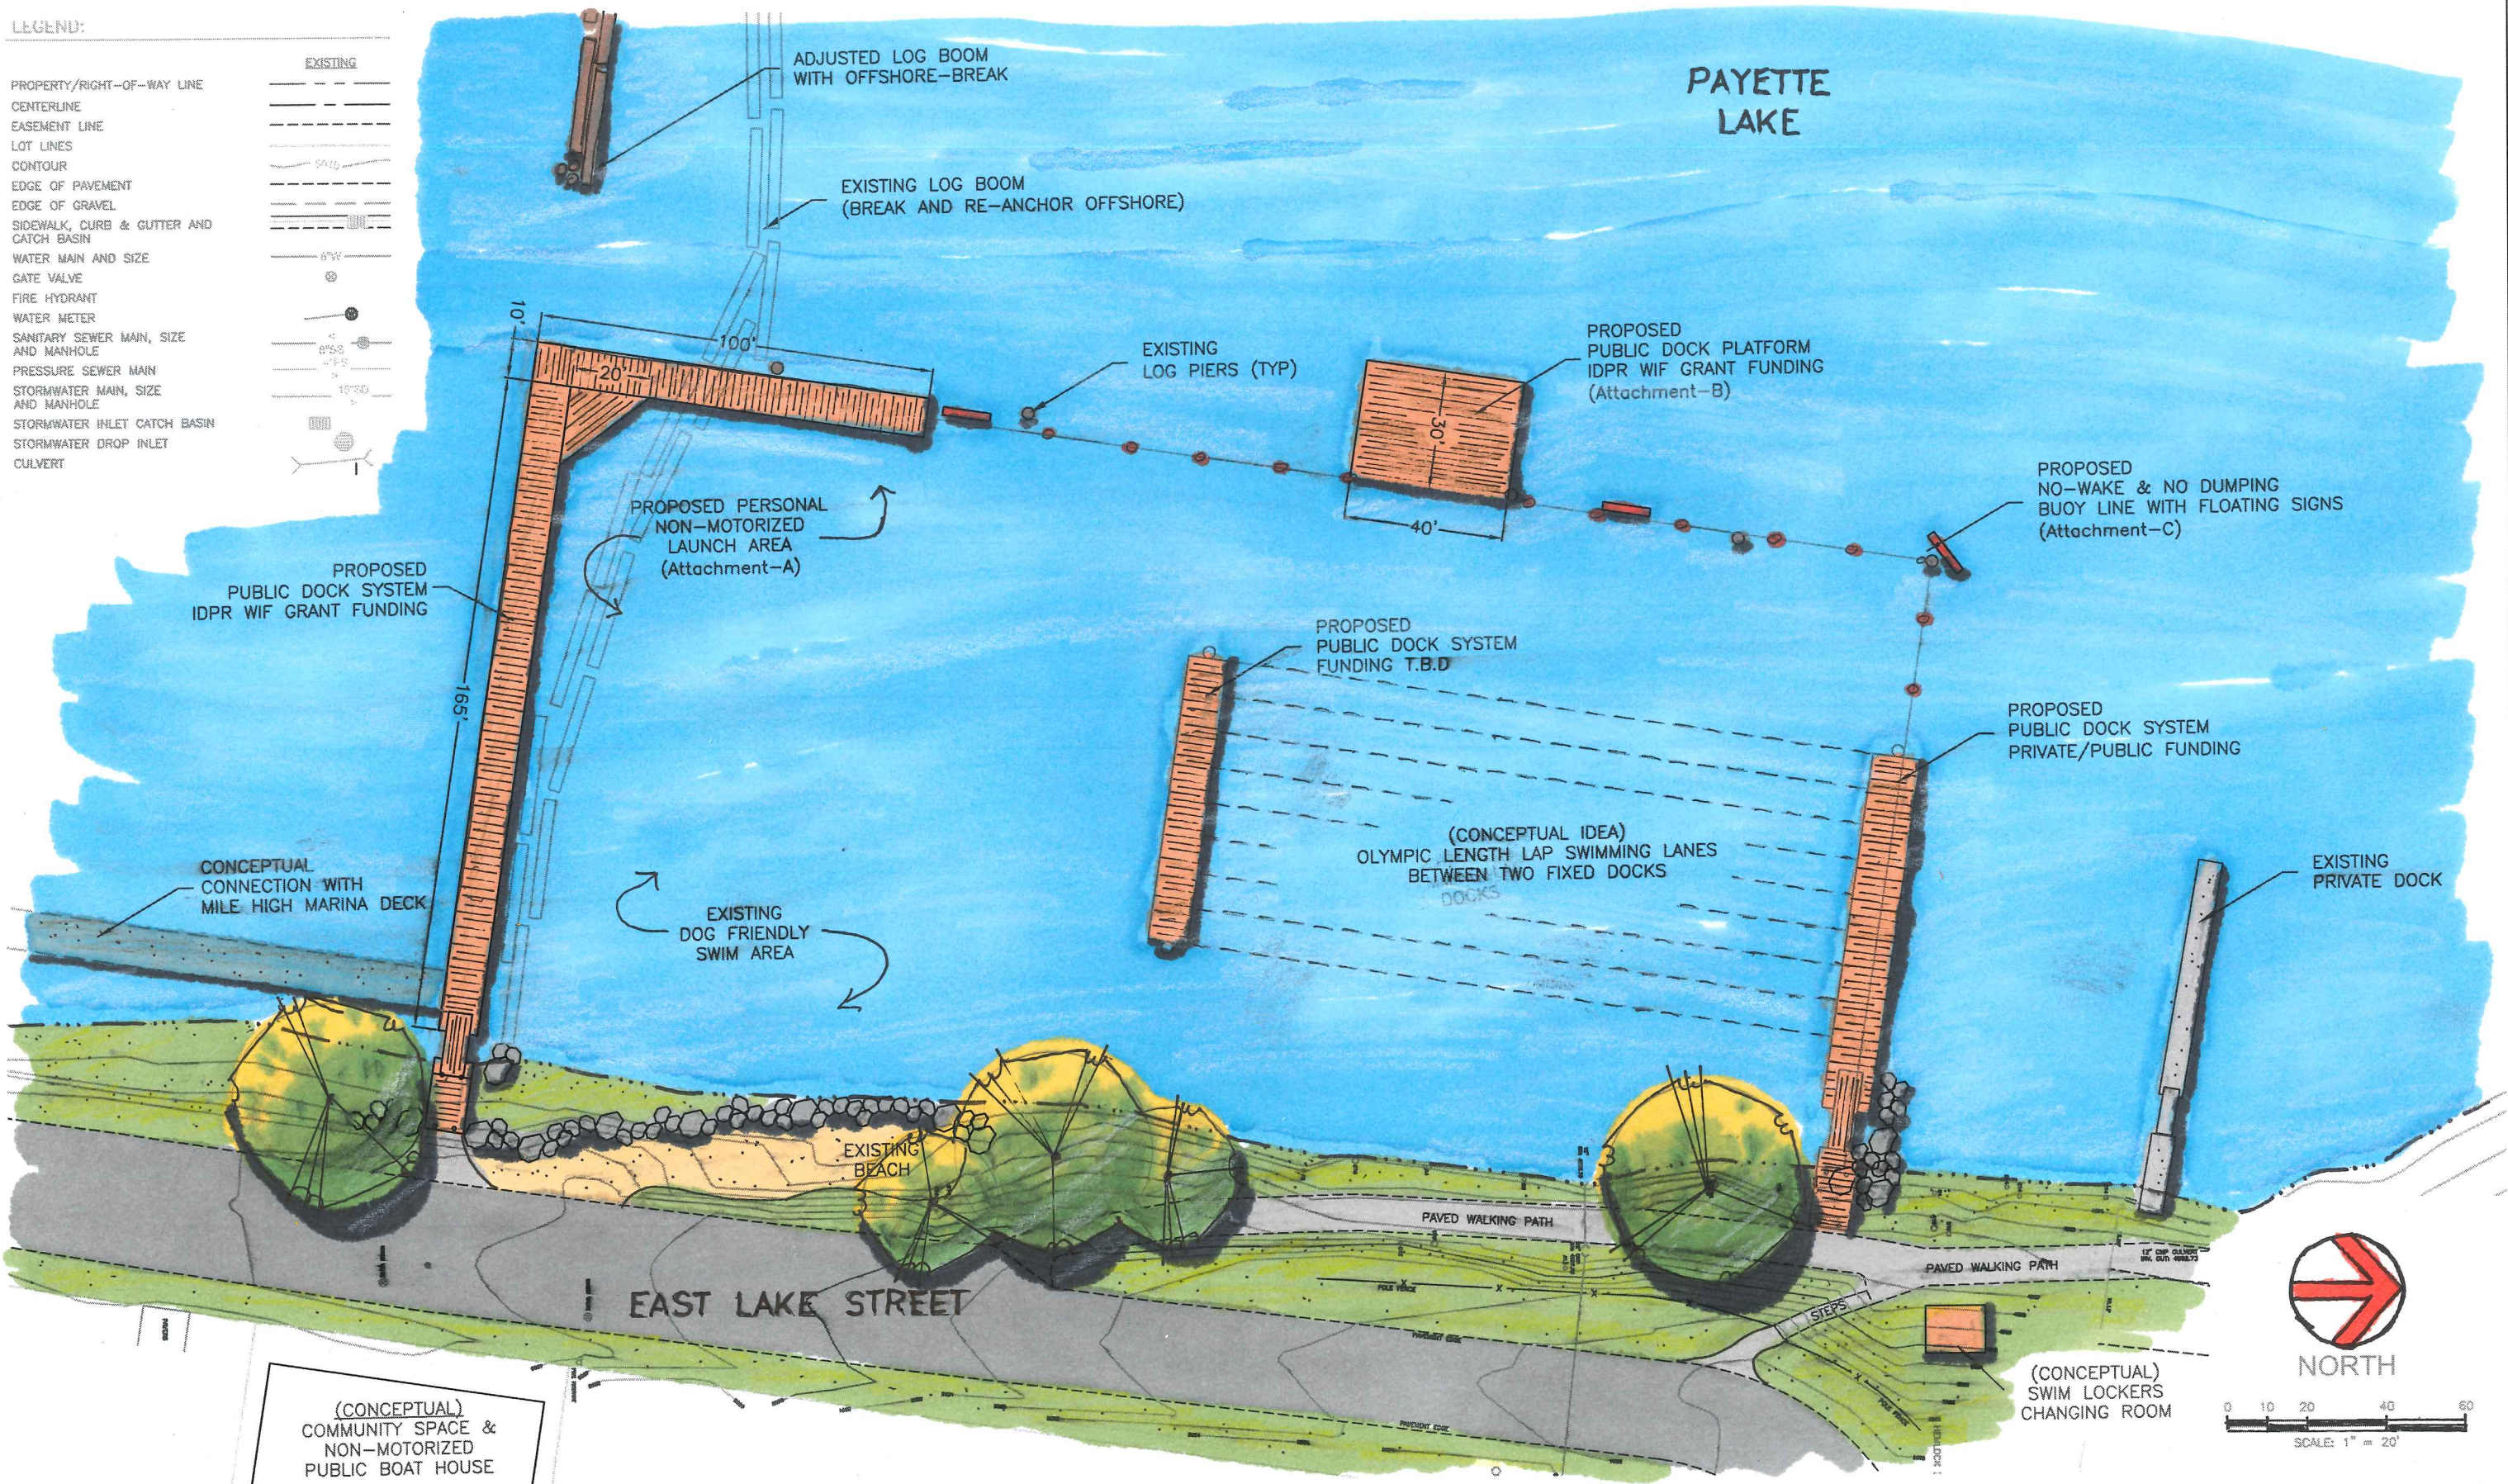


LEGEND:

PROPERTY/RIGHT-OF-WAY LINE
CENTERLINE
EASEMENT LINE
LOT LINES
CONTOUR
EDGE OF PAVEMENT
EDGE OF GRAVEL
SIDEWALK, CURB & GUTTER AND CATCH BASIN
WATER MAIN AND SIZE
GATE VALVE
FIRE HYDRANT
WATER METER
SANITARY SEWER MAIN, SIZE AND MANHOLE
PRESSURE SEWER MAIN
STORMWATER MAIN, SIZE AND MANHOLE
STORMWATER INLET CATCH BASIN
STORMWATER DROP INLET
CULVERT

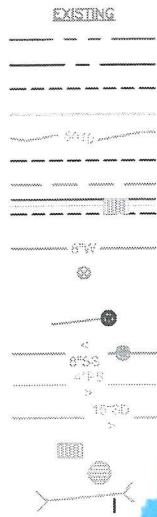

(CONCEPTUAL)
COMMUNITY SPACE &
NON-MOTORIZED
PUBLIC BOAT HOUSE

NO.	REVISION	BY	DATE	DESIGN
				KKW
				DRAWN
				KKW
				CHECKED
				N/A
				APPROVED
				N/A

CRESTLINE
ENGINEERS
323 DEINHARD LANE, SUITE C
MCCALL, IDAHO 83638
208.634.4149



City of McCall

PARKS AND RECREATION DEPARTMENT
336 DEINHARD LANE
MCCALL, IDAHO 83638
208.634.3006
PARKS AND RECREATION DIRECTOR
KURT WOLF

CITY OF MCCALL
VALLEY COUNTY, IDAHO

DOCK CONCEPTS

VERIFY SCALE BAR: ONE INCH ON FULL SIZE DRAWING 0 10 20 40 60	
PROJECT	17002
DATE	1/17/2017
DRAWING NO.	SHEET NO.
L-1	1 OF 6

Attachment A: Non-Motorized Launch System Concepts.

Public non-motorized personal water craft launch system examples that can be incorporated into the dock system shown in the conceptual drawings for waterfront improvements. Concepts are flexible in nature in that they can be re-located or re-configured to meet the needs of future planning or improvement efforts.

