


PROFILE
N.T.S.

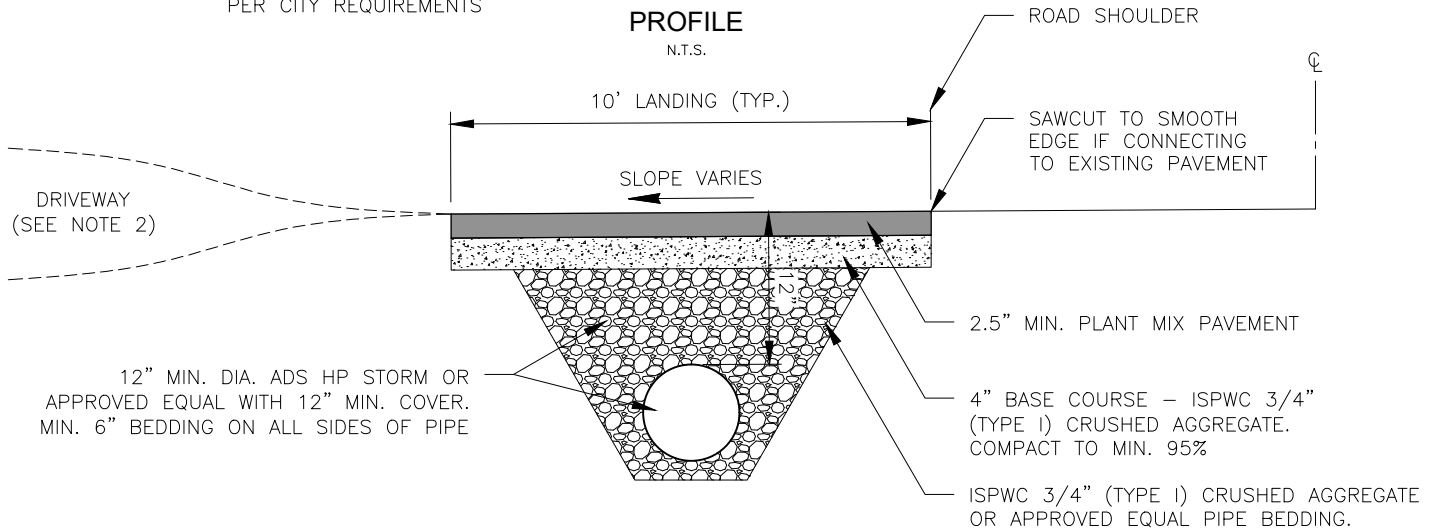

SECTION A-A
N.T.S.

NOTES:

1. ALL MATERIALS AND CONSTRUCTION SHALL BE PER ISPCW SPECIFICATIONS.
2. MAXIMUM DRIVEWAY GRADE TO BE 10%. WHERE DRIVEWAY ABUTS A STREET, DRIVEWAY MUST INCLUDE A FIVE (5') FOOT LANDING WITH A MAXIMUM GRADE OF 6%.
3. RESIDENTIAL APPROACH WIDTH TO BE BETWEEN 12'-20'. COMMERCIAL APPROACH WIDTH TO BE BETWEEN 14'-30'. ALL APPROACHES SHALL BE PAVED A MINIMUM OF 10' FROM EDGE OF ROADWAY EXCEPT ON GRAVEL ROADS. APPROACH WIDTH TO BE APPROVED BY THE CITY OF McCALL STREETS DEPARTMENT.



PUBLIC WORKS DEPARTMENT
815 N. SAMSON TRAIL
McCALL, IDAHO 83638
208.634.5580

CITY OF McCALL
TYPICAL DRIVEWAY APPROACH

PROJECT	DRAWN BY	SHEET NO.
DATE 3/10/2022		1 OF 1

STANDARD DRAWING NO.

MSD-818