


September 25, 2009

Yesterday, Thursday Sept 24 was the second final day of construction for our taxiway/ARRA project. Only a few punch list items remain. Hopefully no one was inconvenienced too much. We are certainly happy to have it completed.

John Anderson, A.A.E.  
Airport Manager  
216 E. Park St.  
McCall, ID 83638  
208-634-1488  
Cell 208-630-3441

US FOREST SERVICE

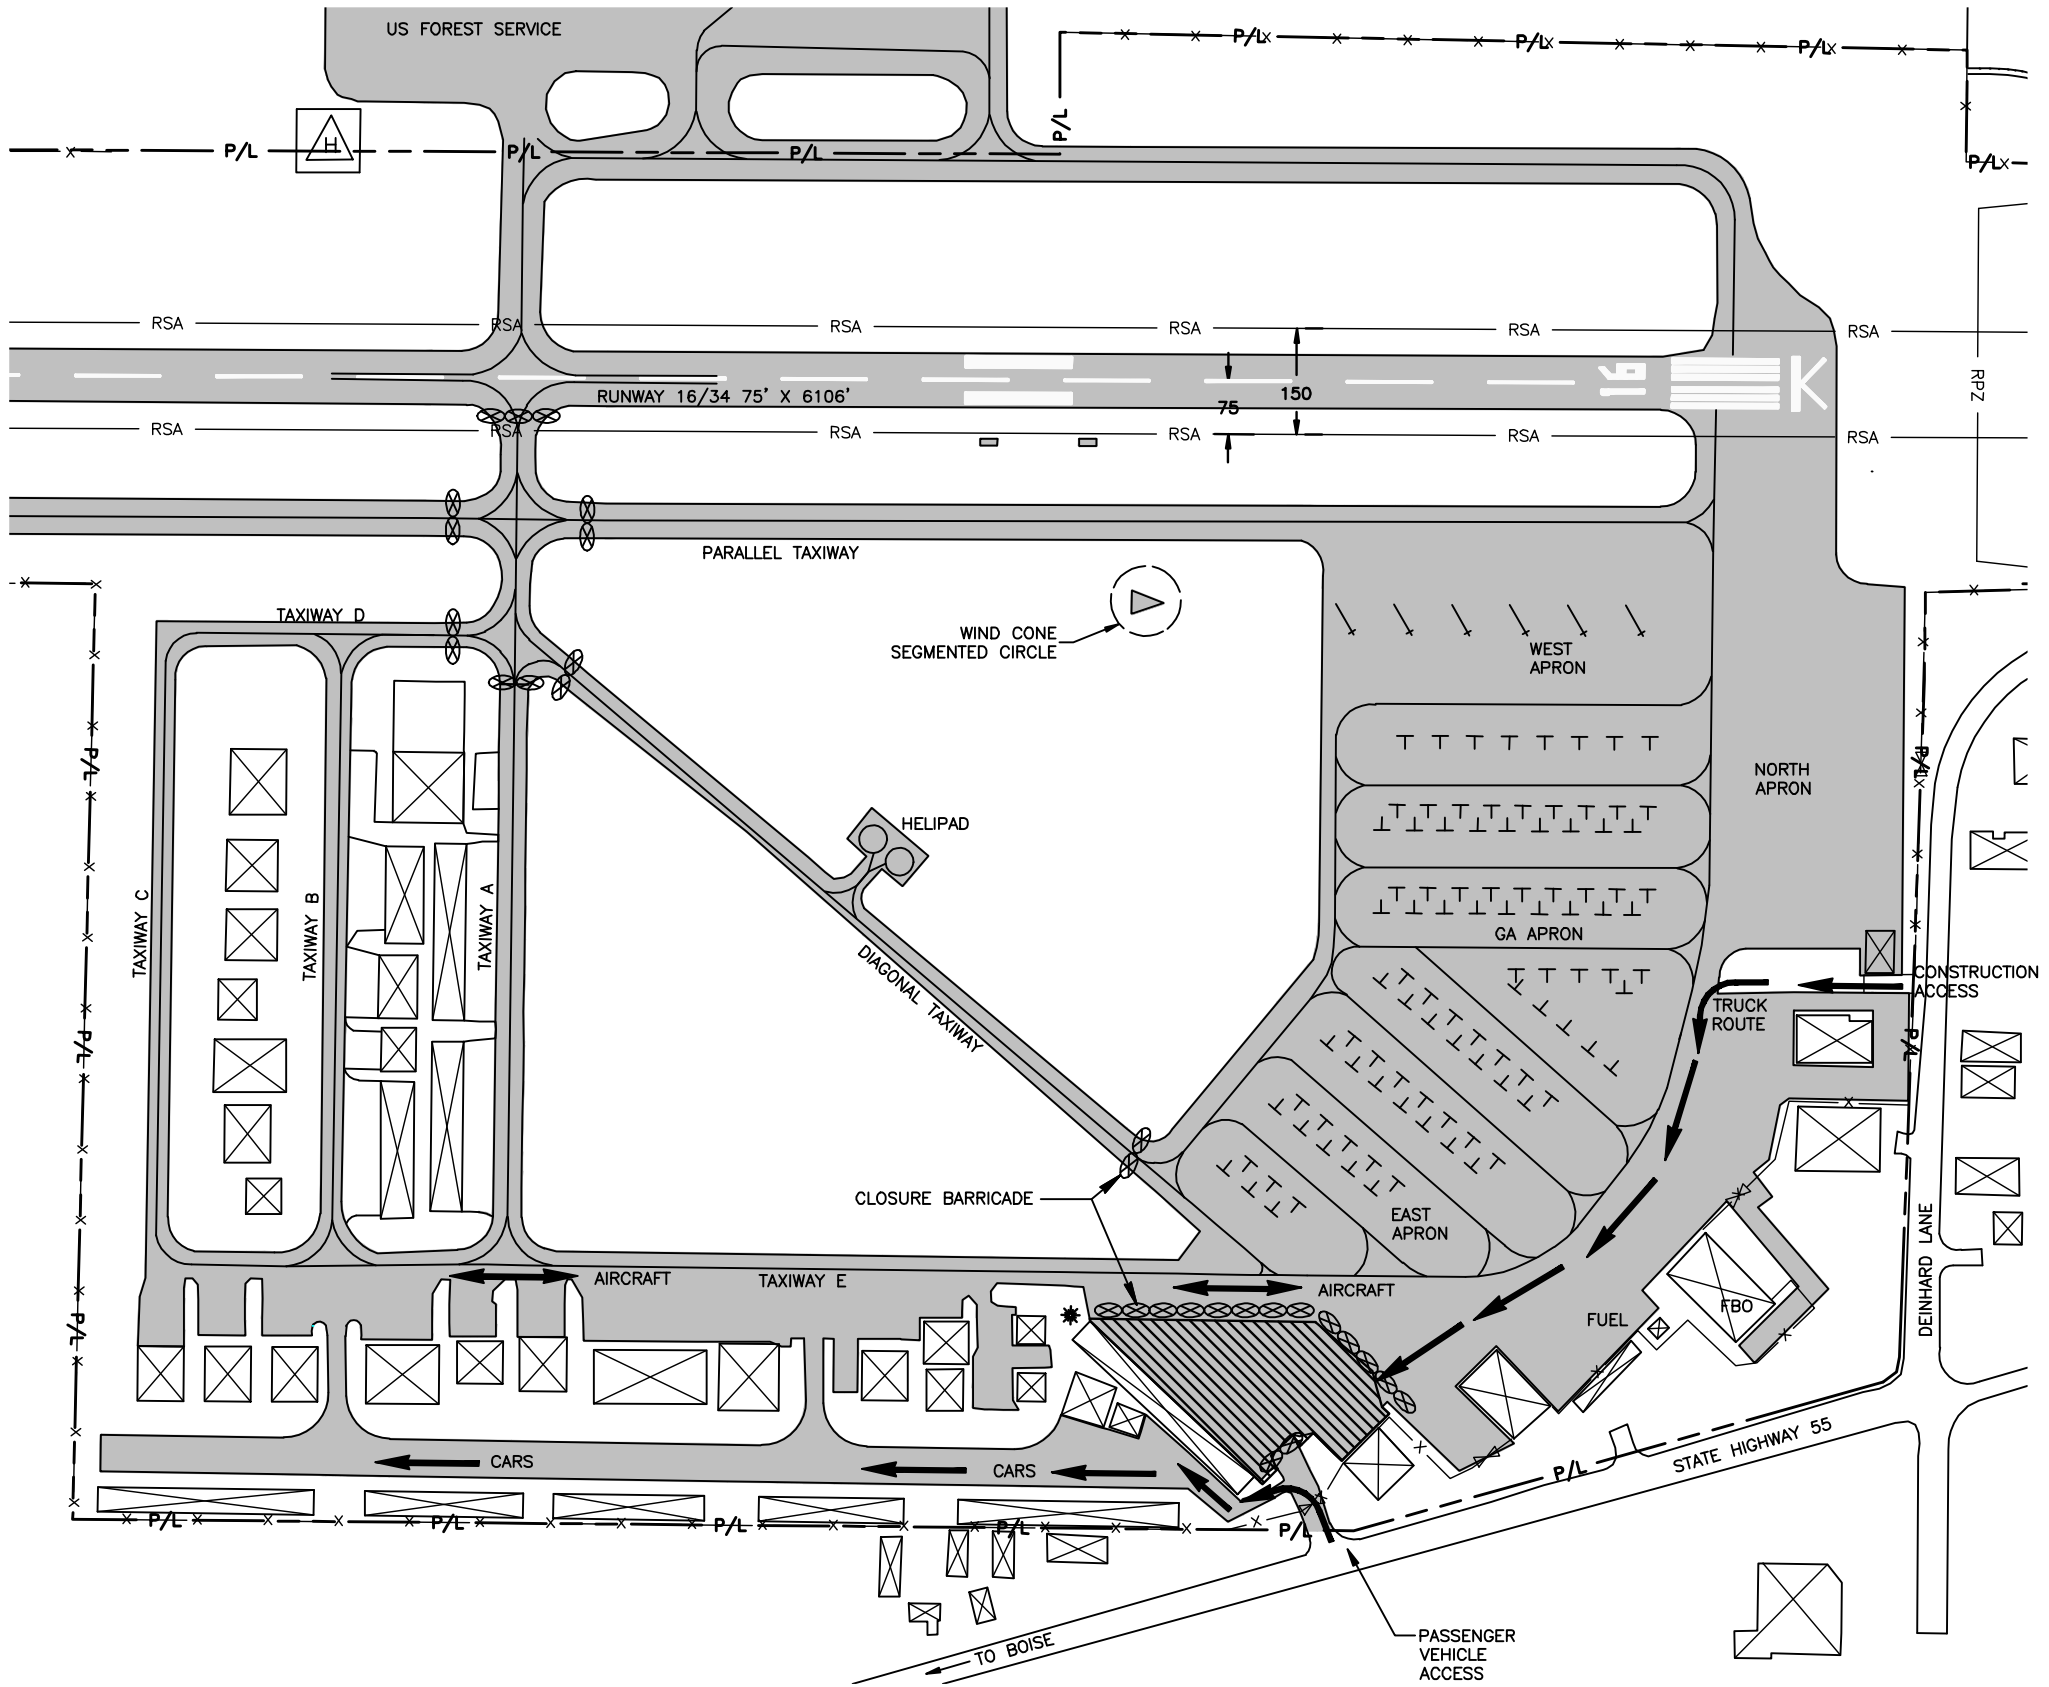

P/L



P/L

P/L

P/L

P/Lx

P/Lx

P/Lx

P/Lx

RSA

RSA

RSA

RSA

RSA

RSA

RSA

RSA

RSA

RSA

RSA

RSA

RUNWAY 16/34 75' X 6106'

75

150

PARALLEL TAXIWAY

WIND CONE SEGMENTED CIRCLE



HELIPAD

DIAGONAL TAXIWAY

CLOSURE BARRICADE

WEST APRON

NORTH APRON

GA APRON

EAST APRON

TRUCK ROUTE

CONSTRUCTION ACCESS

AIRCRAFT

TAXIWAY E

AIRCRAFT

FUEL

FBO

CARS

CARS

STATE HIGHWAY 55

DEINHARD LANE

TO BOISE

PASSENGER VEHICLE ACCESS

